

ROAD

FOOTPATH

20% - 25%

15% - 20%

0% - 15%

CLA Consultants
 Civil & Structural Engineers
 8/43 Tailbudgera Creek Road
 West Burleigh Qld 4219
 Ph: 07 5520 1066
 Fax: 07 5520 1077
 mail@claconsultants.com.au

CLIENT
PMP Property Investments Pty Ltd

PROJECT
LOWOOD HILLS RESIDENTIAL ESTATE

ASSOCIATED CONSULTANTS
PLANNING - BAIRD & HAYES

PROPERTY DESCRIPTION
 Lot 345 CH31687

UBD REF. CBL

DESIGNED CBL

DRAWN ACAD

REVIEWED CBL

DATE 15 JULY 2008


APPROVED

 FIEASAC CPB Reg RPFO 4393

REV	DESCRIPTION	BY	DATE	APPROVED
A	DA PROPOSAL	CBL	14/06/08	CBL

PROJECT REF.	DRAWING NO.	REVISION
08431	002	A

SLOPE ANALYSIS

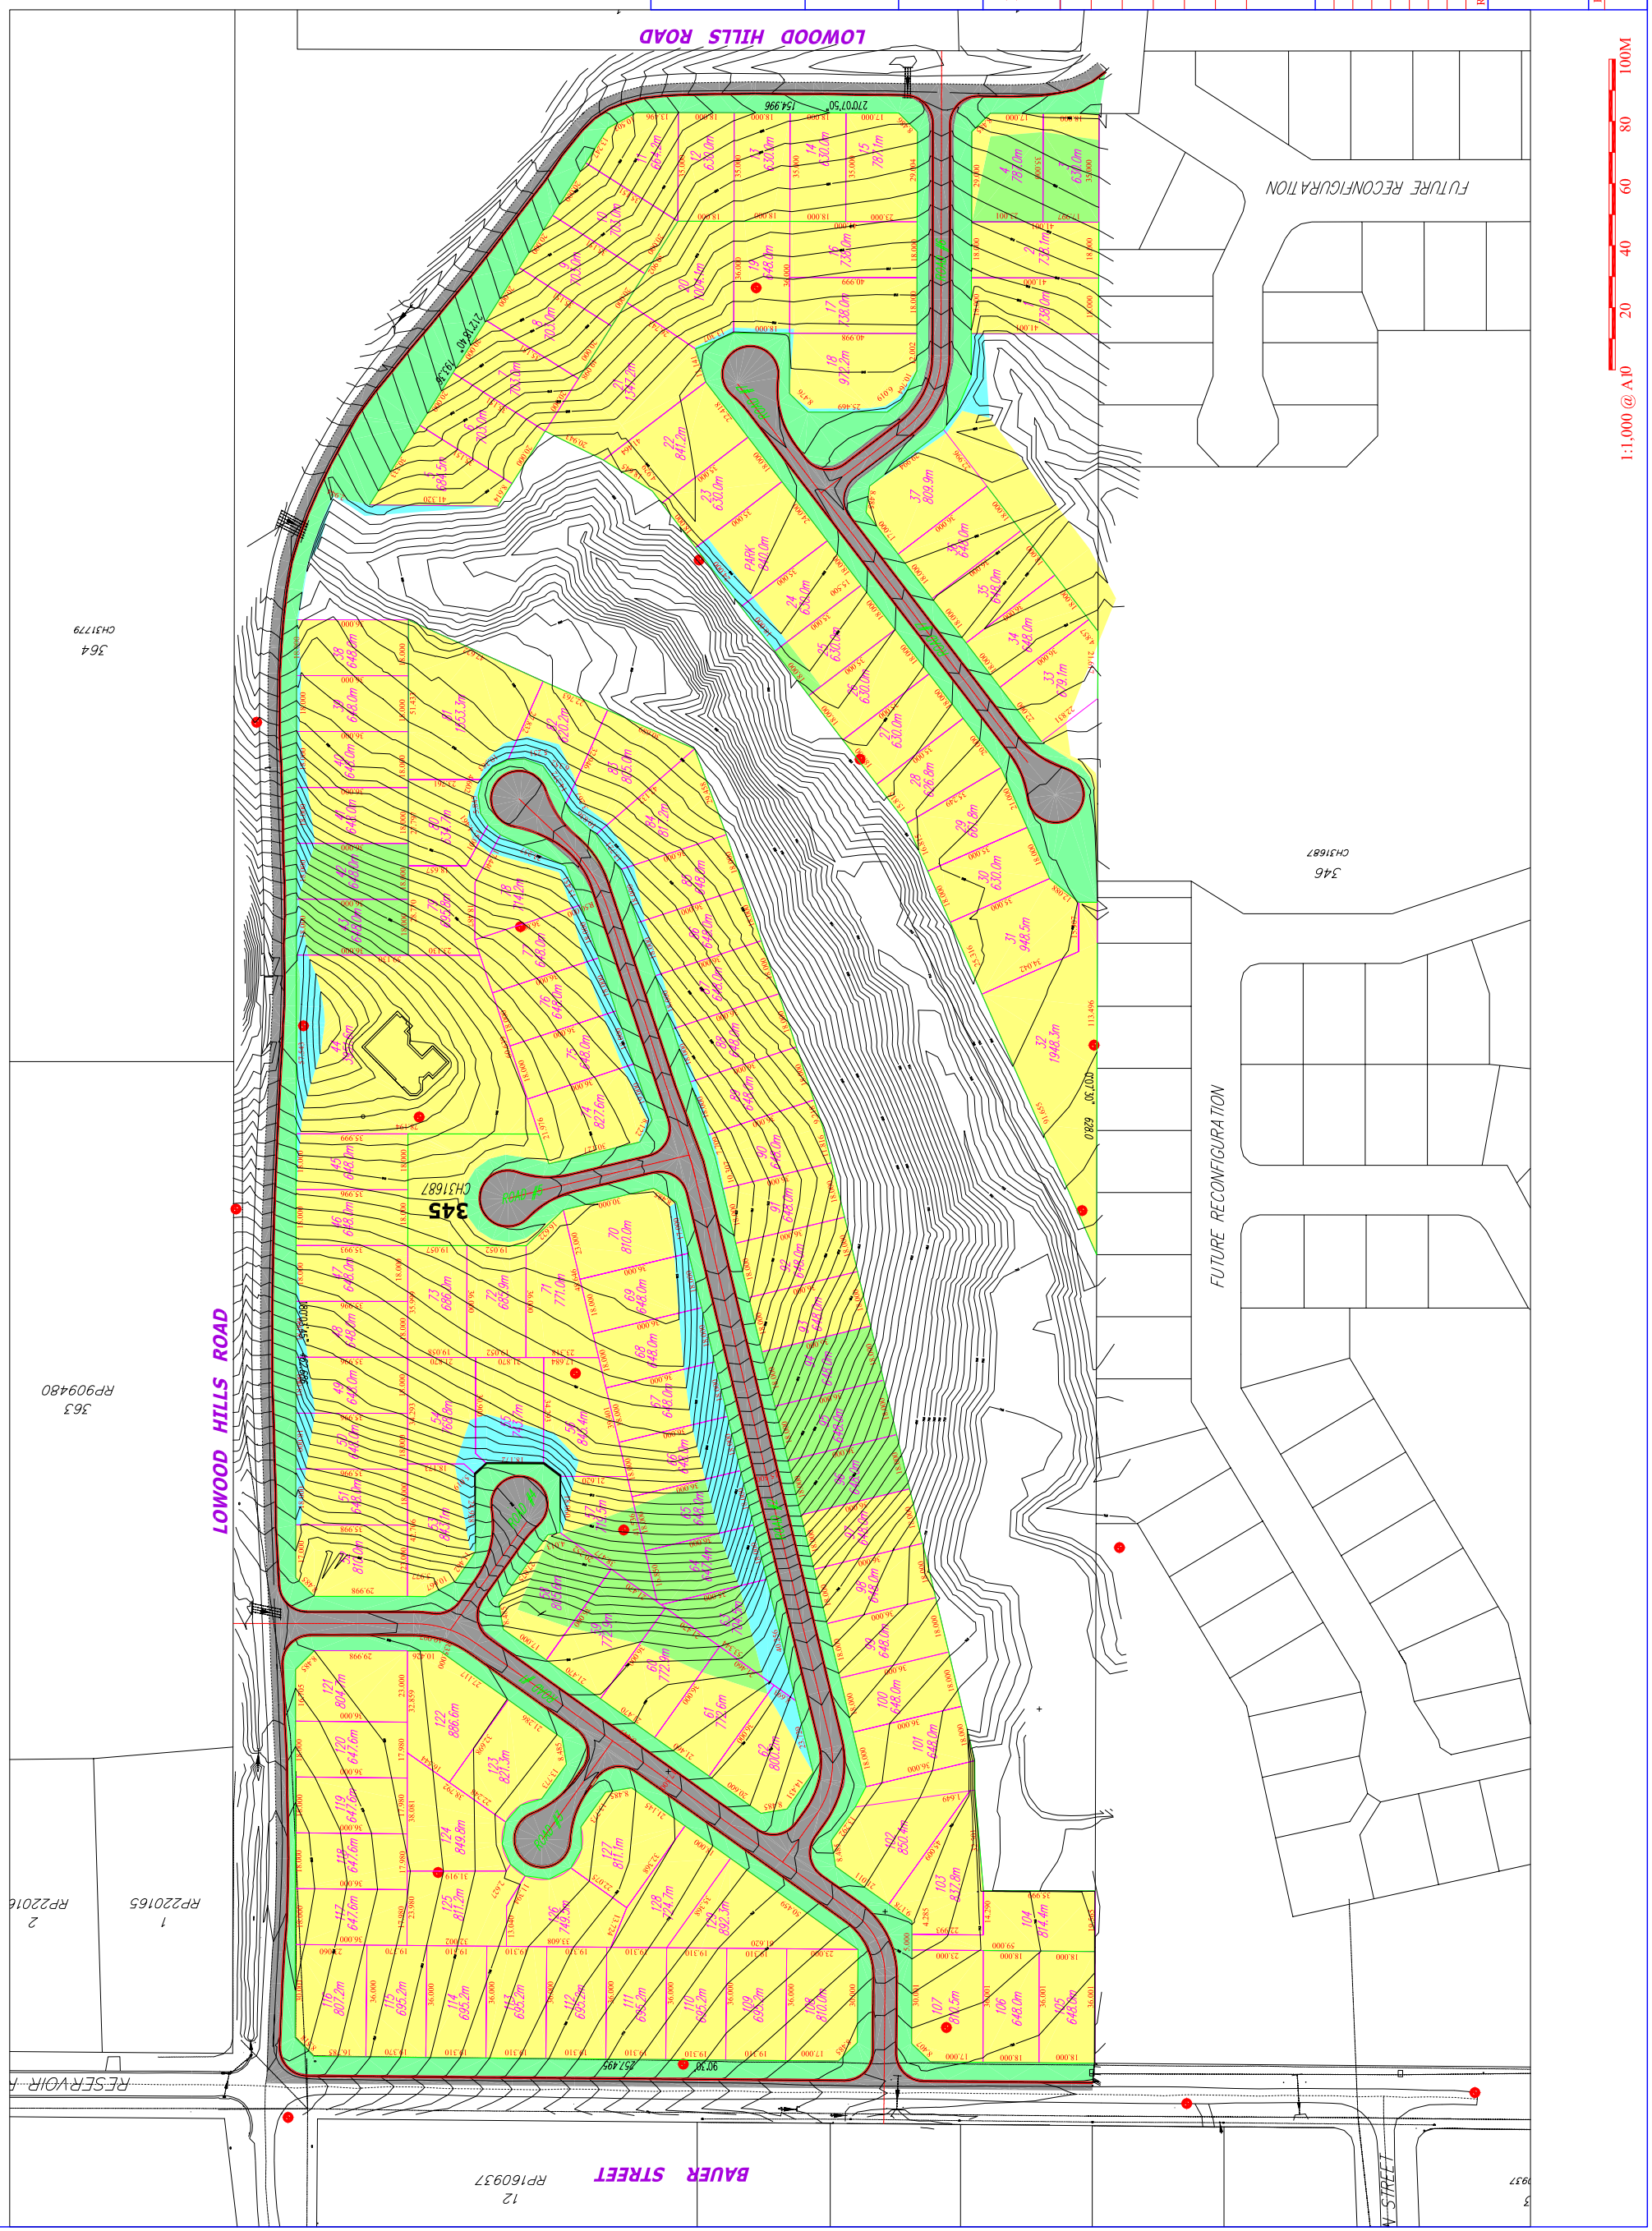

1:1,000 @ A10 20 40 60 80 100M