




SUTOR DEVELOPMENTAL ROAD

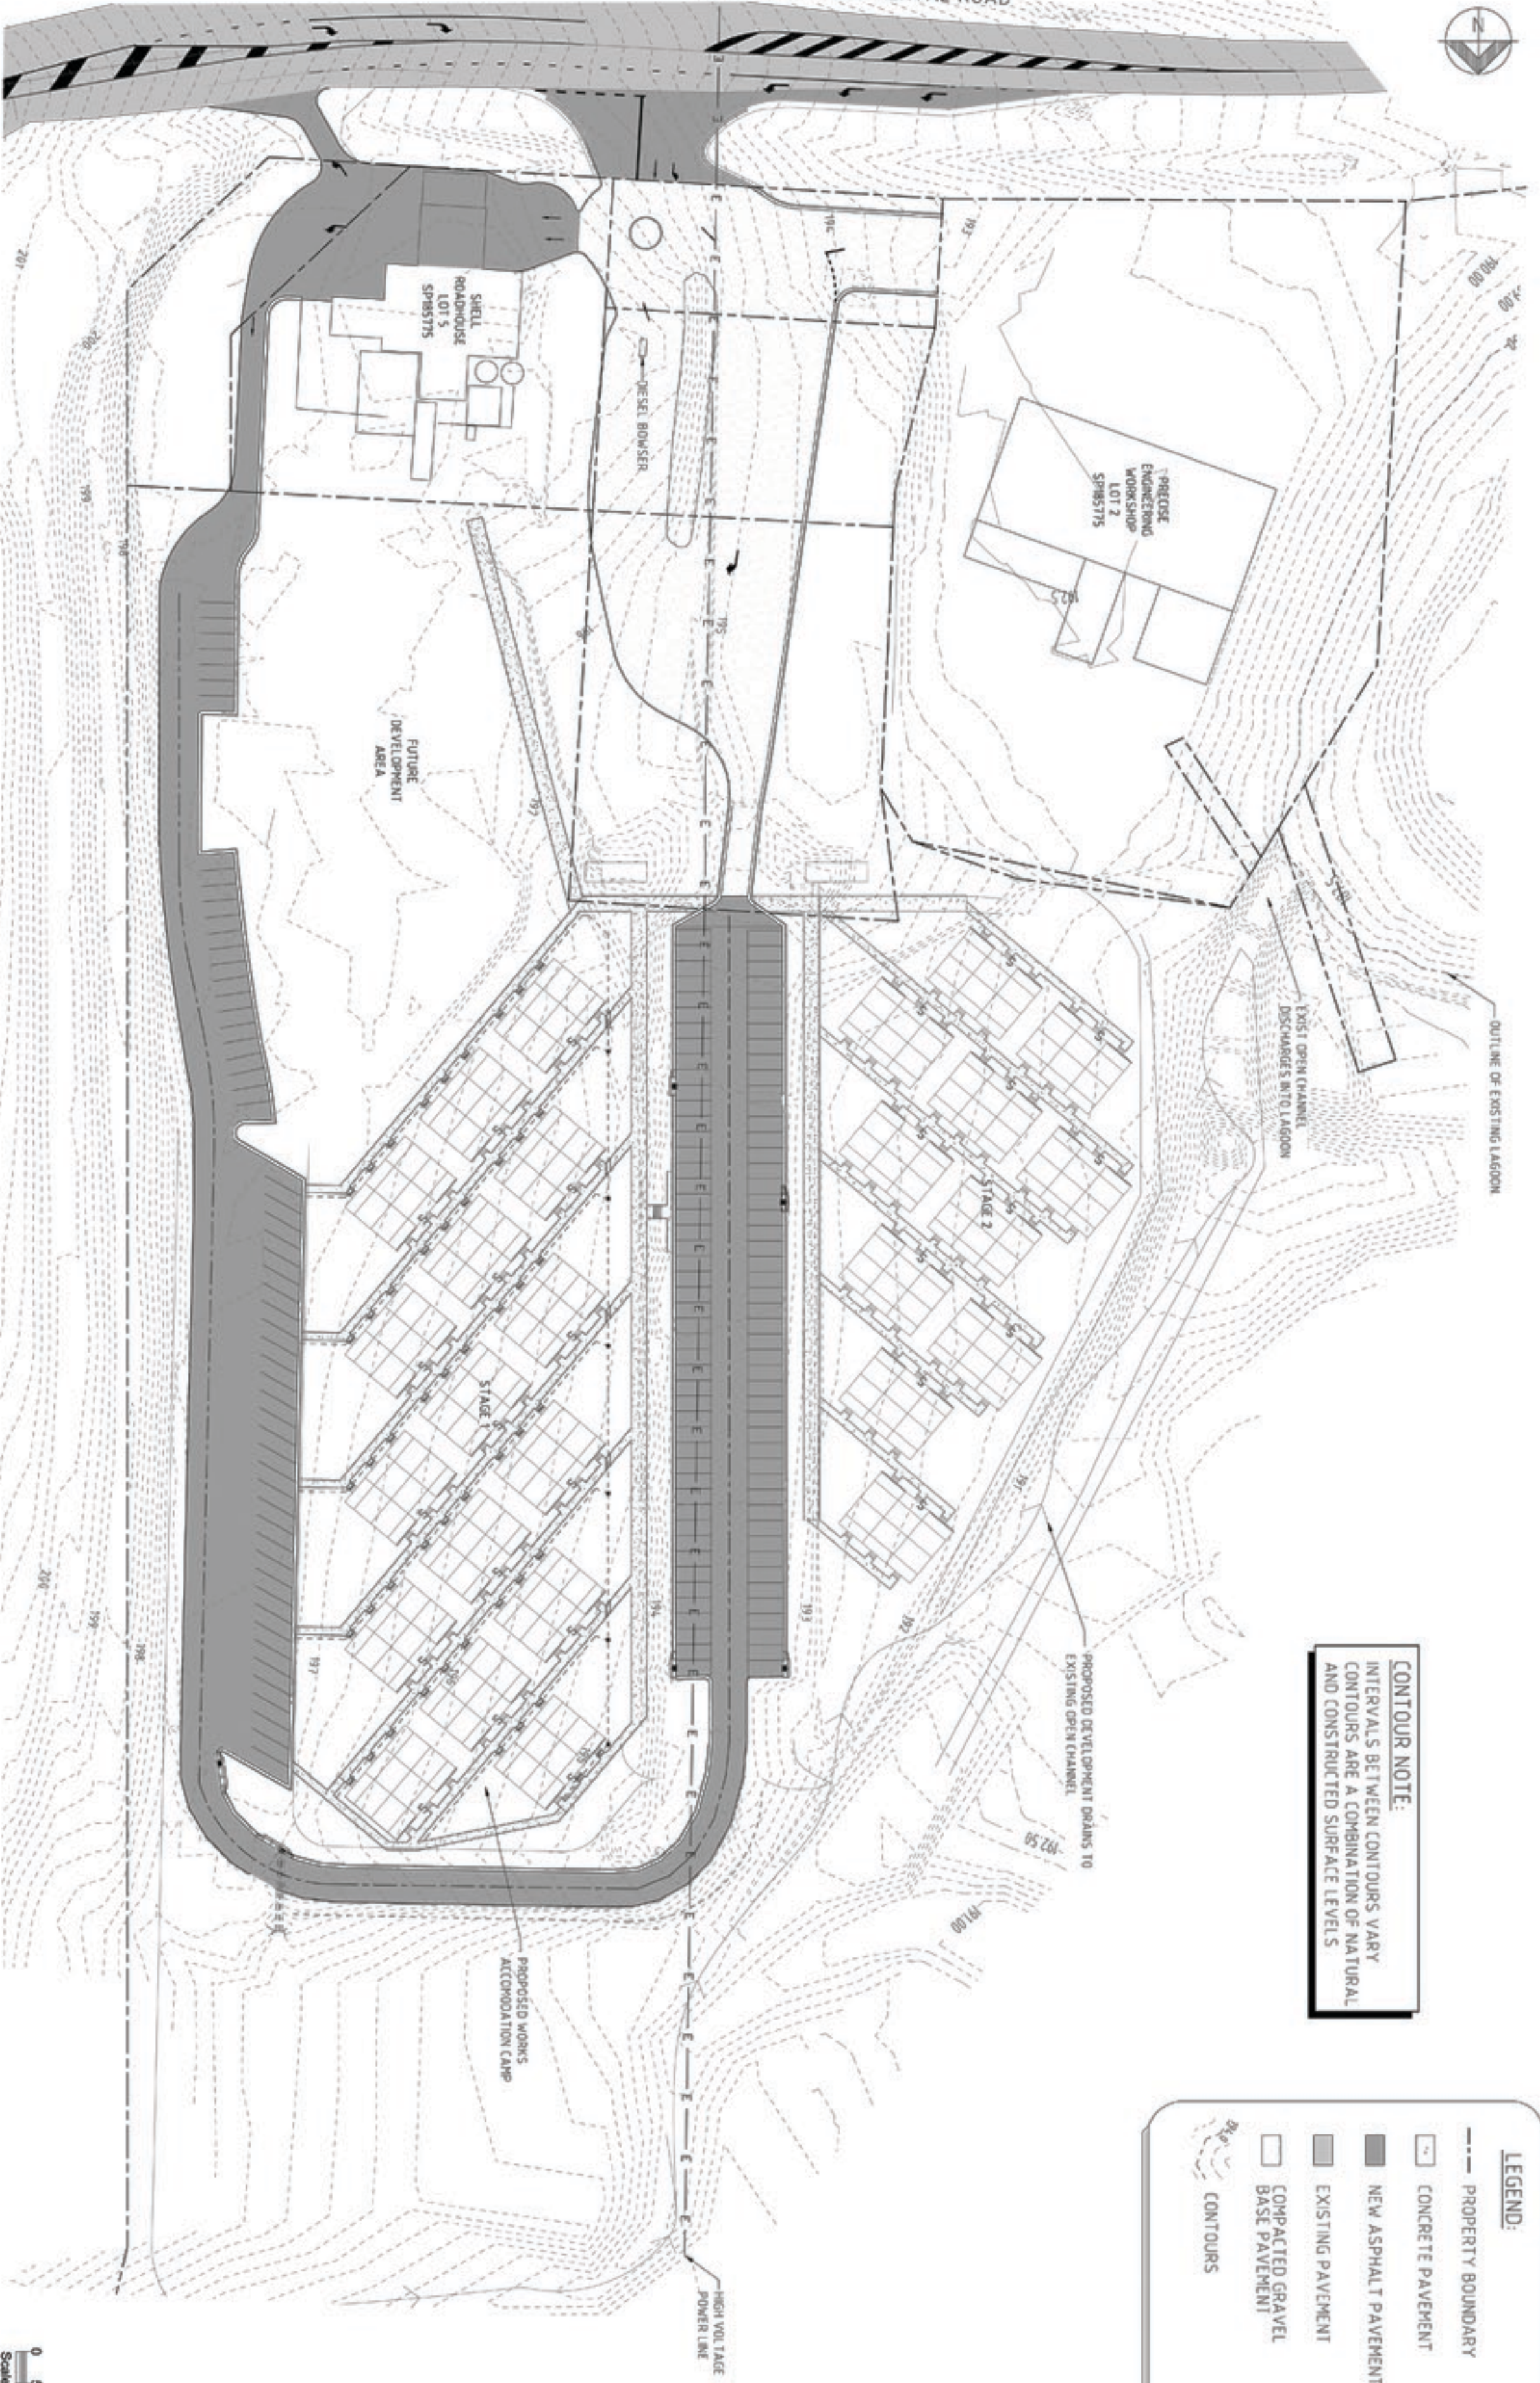

CONTOUR NOTE:
INTERVALS BETWEEN CONTOURS VARY
CONTOURS ARE A COMBINATION OF NATURAL
AND CONSTRUCTED SURFACE LEVELS

LEGEND:

- PROPERTY BOUNDARY
- ▭ CONCRETE PAVEMENT
- ▭ NEW ASPHALT PAVEMENT
- ▭ EXISTING PAVEMENT
- ▭ COMPACTED GRAVEL BASE PAVEMENT
- CONTOURS

STAGE 1 & 2 MASTER PLAN

SCALE 1:500



NOTE: DIMENSIONS TO TAKE PRECEDENCE OVER SCALED MEASUREMENTS. VERIFY ALL ON SITE DIMENSIONS. THE CONTRACTOR TO VERIFY DIMENSIONS IMMEDIATELY TO ANY DISCREPANCIES. COPYRIGHT OF THIS DRAWING IS VESTED WITH ROWEN MEYER & ASSOCIATES PTY. LTD.

DATE	BY	CHK	APP
20/03/08	JIS	APM	JMW

PMMA
ROWEN MEYER
AND ASSOCIATES PTY LTD
Level 1, 87 Bourke Street
West End QLD 4101
Tel: 07 5284 8000
www.rowenmeyer.com.au

CLIENT
JSN PTY LTD

JOB
NEBO JUNCTION DEVELOPMENT WORKS CAMP
NEBO
QLD
TITLE STAGE 1 & 2 MASTER PLAN

Drawn:	JIS
Designed:	APM
Checked:	JMW

R.P.E.L.A.

Digitally signed
by Jason Wardle
Date: 2008.09.22
11:31:42 +10'00'

Job No. **3902.**
Date **SEP '08**
Drawing No. **MP-005**
Revision **1**